

**This electronic collection of documents is provided
for the convenience of the user
and is Not a Certified Document –**

**The documents contained herein were originally issued
and sealed by the individuals whose names and license
numbers appear on each page, on the dates appearing
with their signature on that page.**

**This file or an individual page
shall not be considered a certified document.**

CHANNEL B24
SPLICE ENCLOSURE AT
(PAGE RD AT WORLD TRADE BLVD)
SIG ID 05-1597

COLOR CODE
TIA/EIA 598-C

(1) BLUE

(2) ORANGE

(3) GREEN

(4) BROWN

(5) SLATE

(6) WHITE

(7) RED

(8) BLACK

(9) YELLOW

(10) VIOLET

(11) ROSE

(12) AQUA

LEGEND

X - FUSION SPlice INDIVIDUAL FIBER

O - EXISTING SPlice

□ - EXPRESS INDIVIDUAL FIBER

EXPRESS - EXPRESS ENTIRE BUFFER TUBE


SPlice - SPlice ENTIRE BUFFER TUBE OR MAINTAIN IF EXISTING EXPRESSED

NOTES:


1. FIBER INTERCONNECT CENTER RACKS ARE SCHEMATIC ONLY - ACTUAL EQUIPMENT FORM MAY VARY.

2. ETHERNET SWITCH TERMINATION CONFIGURATIONS ARE GENERIC. CONTRACTOR IS RESPONSIBLE FOR DETERMINING /ENSURING PROPER TERMINATION.

3. CONTRACTOR IS RESPONSIBLE FOR FIELD VERIFYING EXISTING SPlicing. THE CONTRACTOR SHALL COORDINATE WITH THE ENGINEER WHERE EXISTING SPlicing IS NOT AS EXPECTED.

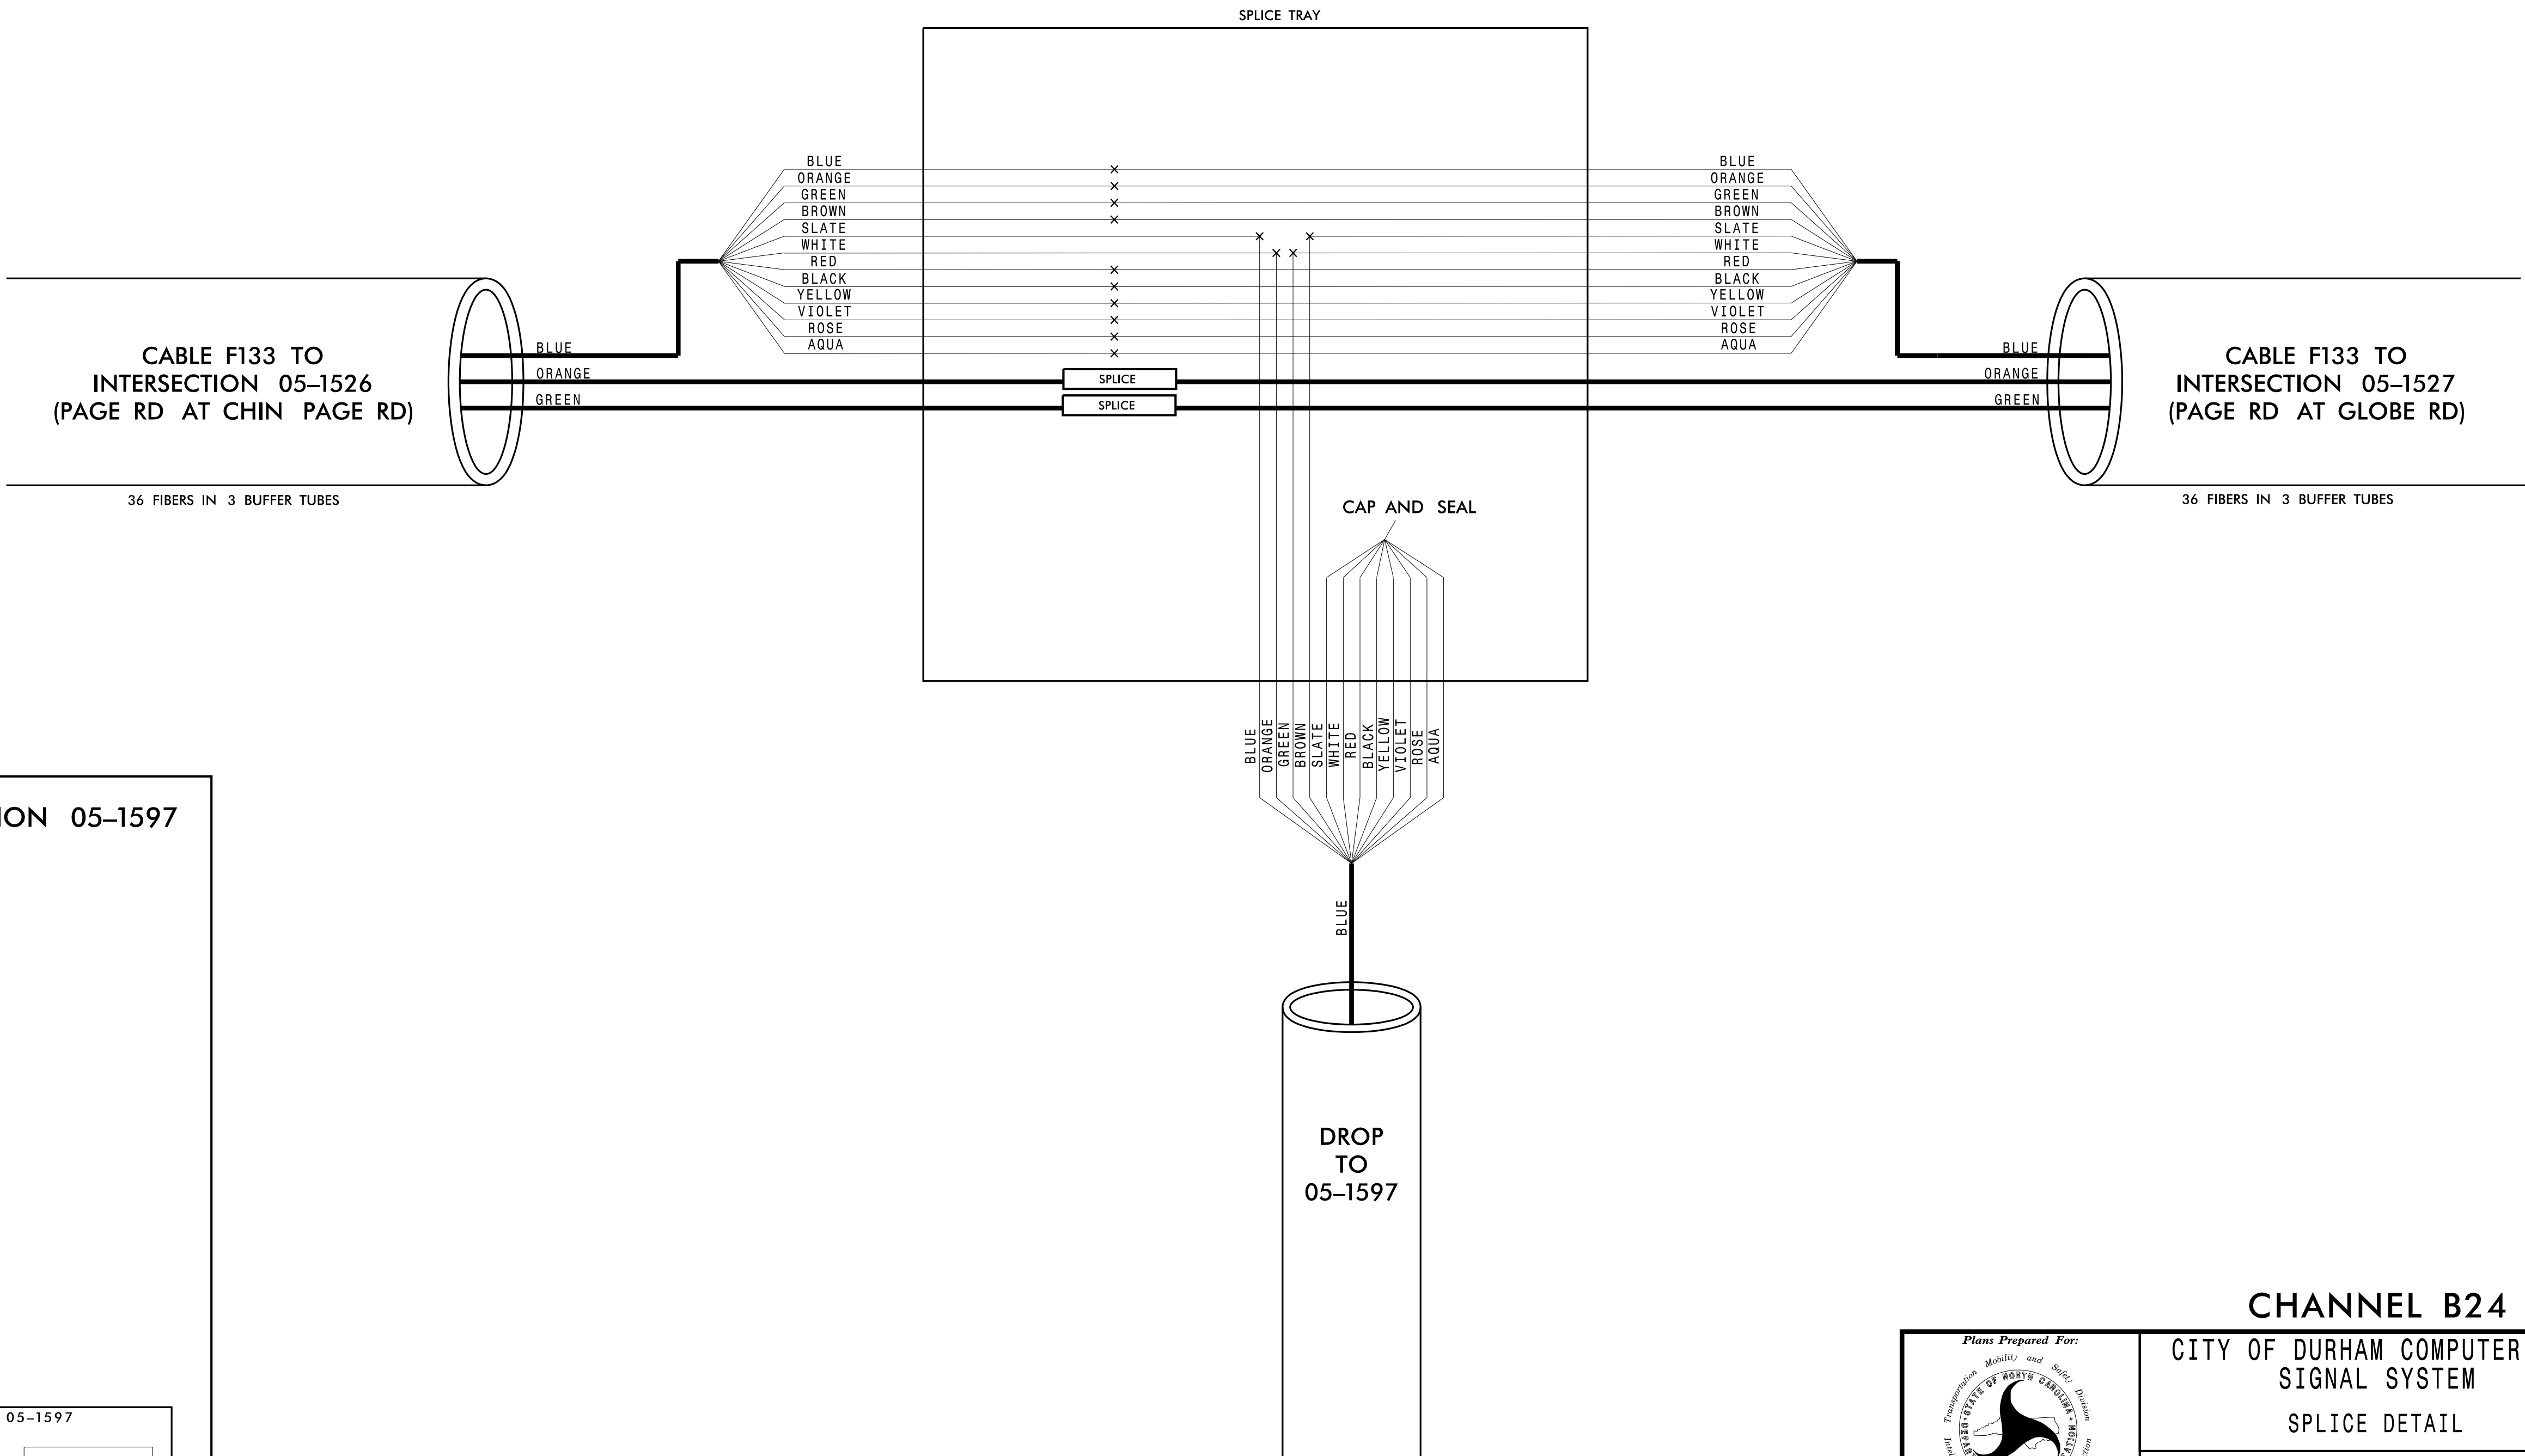

CABINET AT INTERSECTION 05-1597

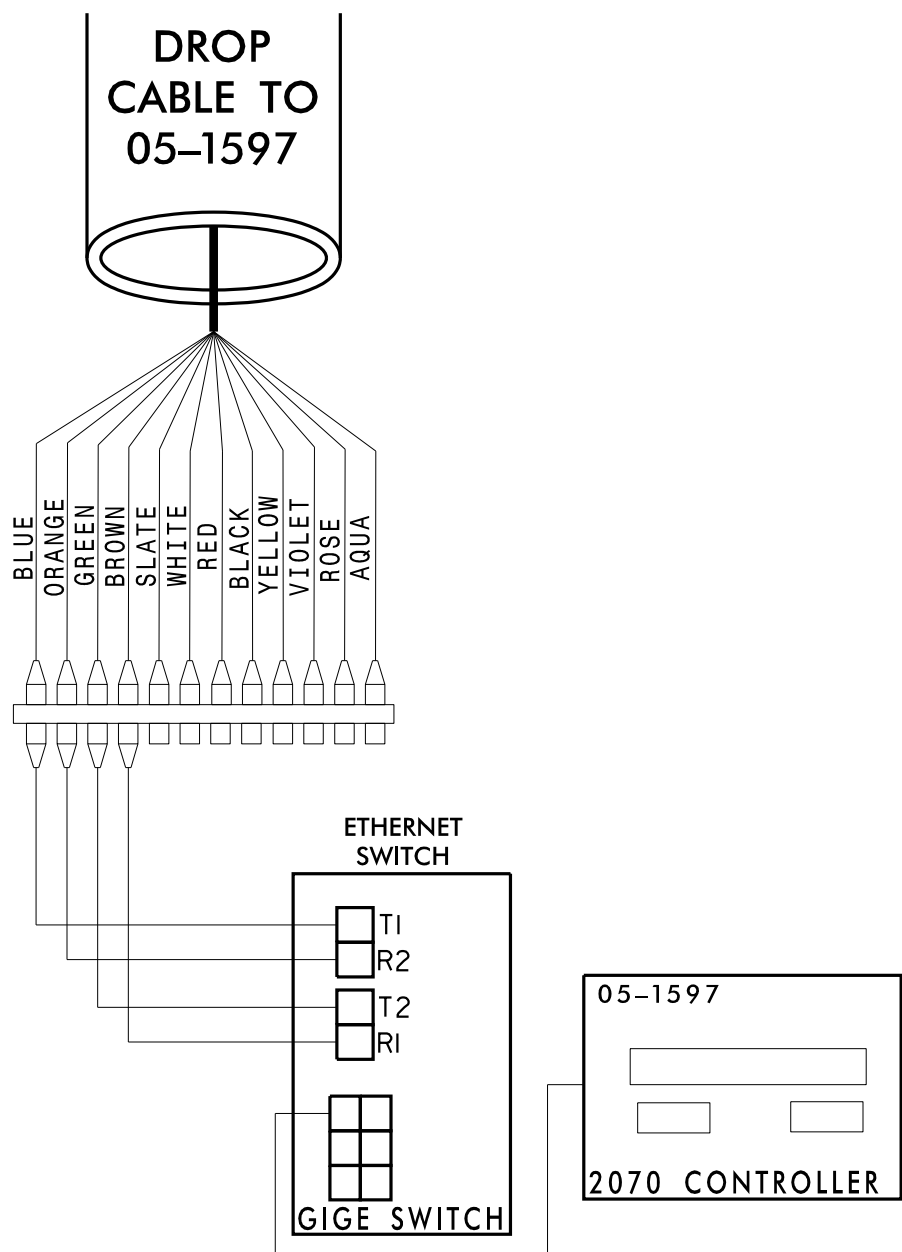

CHANNEL B24

CITY OF DURHAM COMPUTERIZED
SIGNAL SYSTEM
SPlice DETAIL

DIVISION 05		DURHAM COUNTY	
PLAN DATE:	DEC 2018	REVIEWED BY:	N. MENGELKUCH
PREPARED BY:	KHA	REVIEWED BY:	K. SMITH

REVISIONS	INIT.	DATE

SEAL

NORTH CAROLINA
PROFESSIONAL
ENGINEER

SEAL
030472
KEVIN W. SMITH

DocuSigned by
Kevin Smith
12/19/2018
DATE

CADD Filename:

Kimley»Horn
NC License #F-0102
421 Fayetteville St., Suite 600
Raleigh, NC 27636
Tel: (919) 677-2000
Fax: (919) 677-2050

Plans Prepared For:

STATE OF NORTH CAROLINA
DEPARTMENT OF TRANSPORTATION

Transportation Mobility and Safety Division

750 N. Greenfield Place, Garner, NC 27529

SCALE

0

CHANNEL B24
SPLICE ENCLOSURE AT
(PAGE RD AT GLOBE RD)
SIG ID 05-1527

COLOR CODE
TIA/EIA 598-C

(1) BLUE

(2) ORANGE

(3) GREEN

(4) BROWN

(5) SLATE

(6) WHITE

(7) RED

(8) BLACK

(9) YELLOW

(10) VIOLET

(11) ROSE

(12) AQUA

LEGEND

X

O

□

- FUSION

- EXISTING

- EXPRESS

SPLICE INDIVIDUAL FIBER

SPLICE


EXPRESS ENTIRE BUFFER TUBE OR MAINTAIN IF EXISTING EXPRESSED

NOTES:


1. FIBER INTERCONNECT CENTER RACKS ARE SCHEMATIC ONLY - ACTUAL EQUIPMENT FORM MAY VARY.

2. ETHERNET SWITCH TERMINATION CONFIGURATIONS ARE GENERIC. CONTRACTOR IS RESPONSIBLE FOR DETERMINING /ENSURING PROPER TERMINATION.

3. CONTRACTOR IS RESPONSIBLE FOR FIELD VERIFYING EXISTING SPlicing. THE CONTRACTOR SHALL COORDINATE WITH THE ENGINEER WHERE EXISTING SPlicing IS NOT AS EXPECTED.


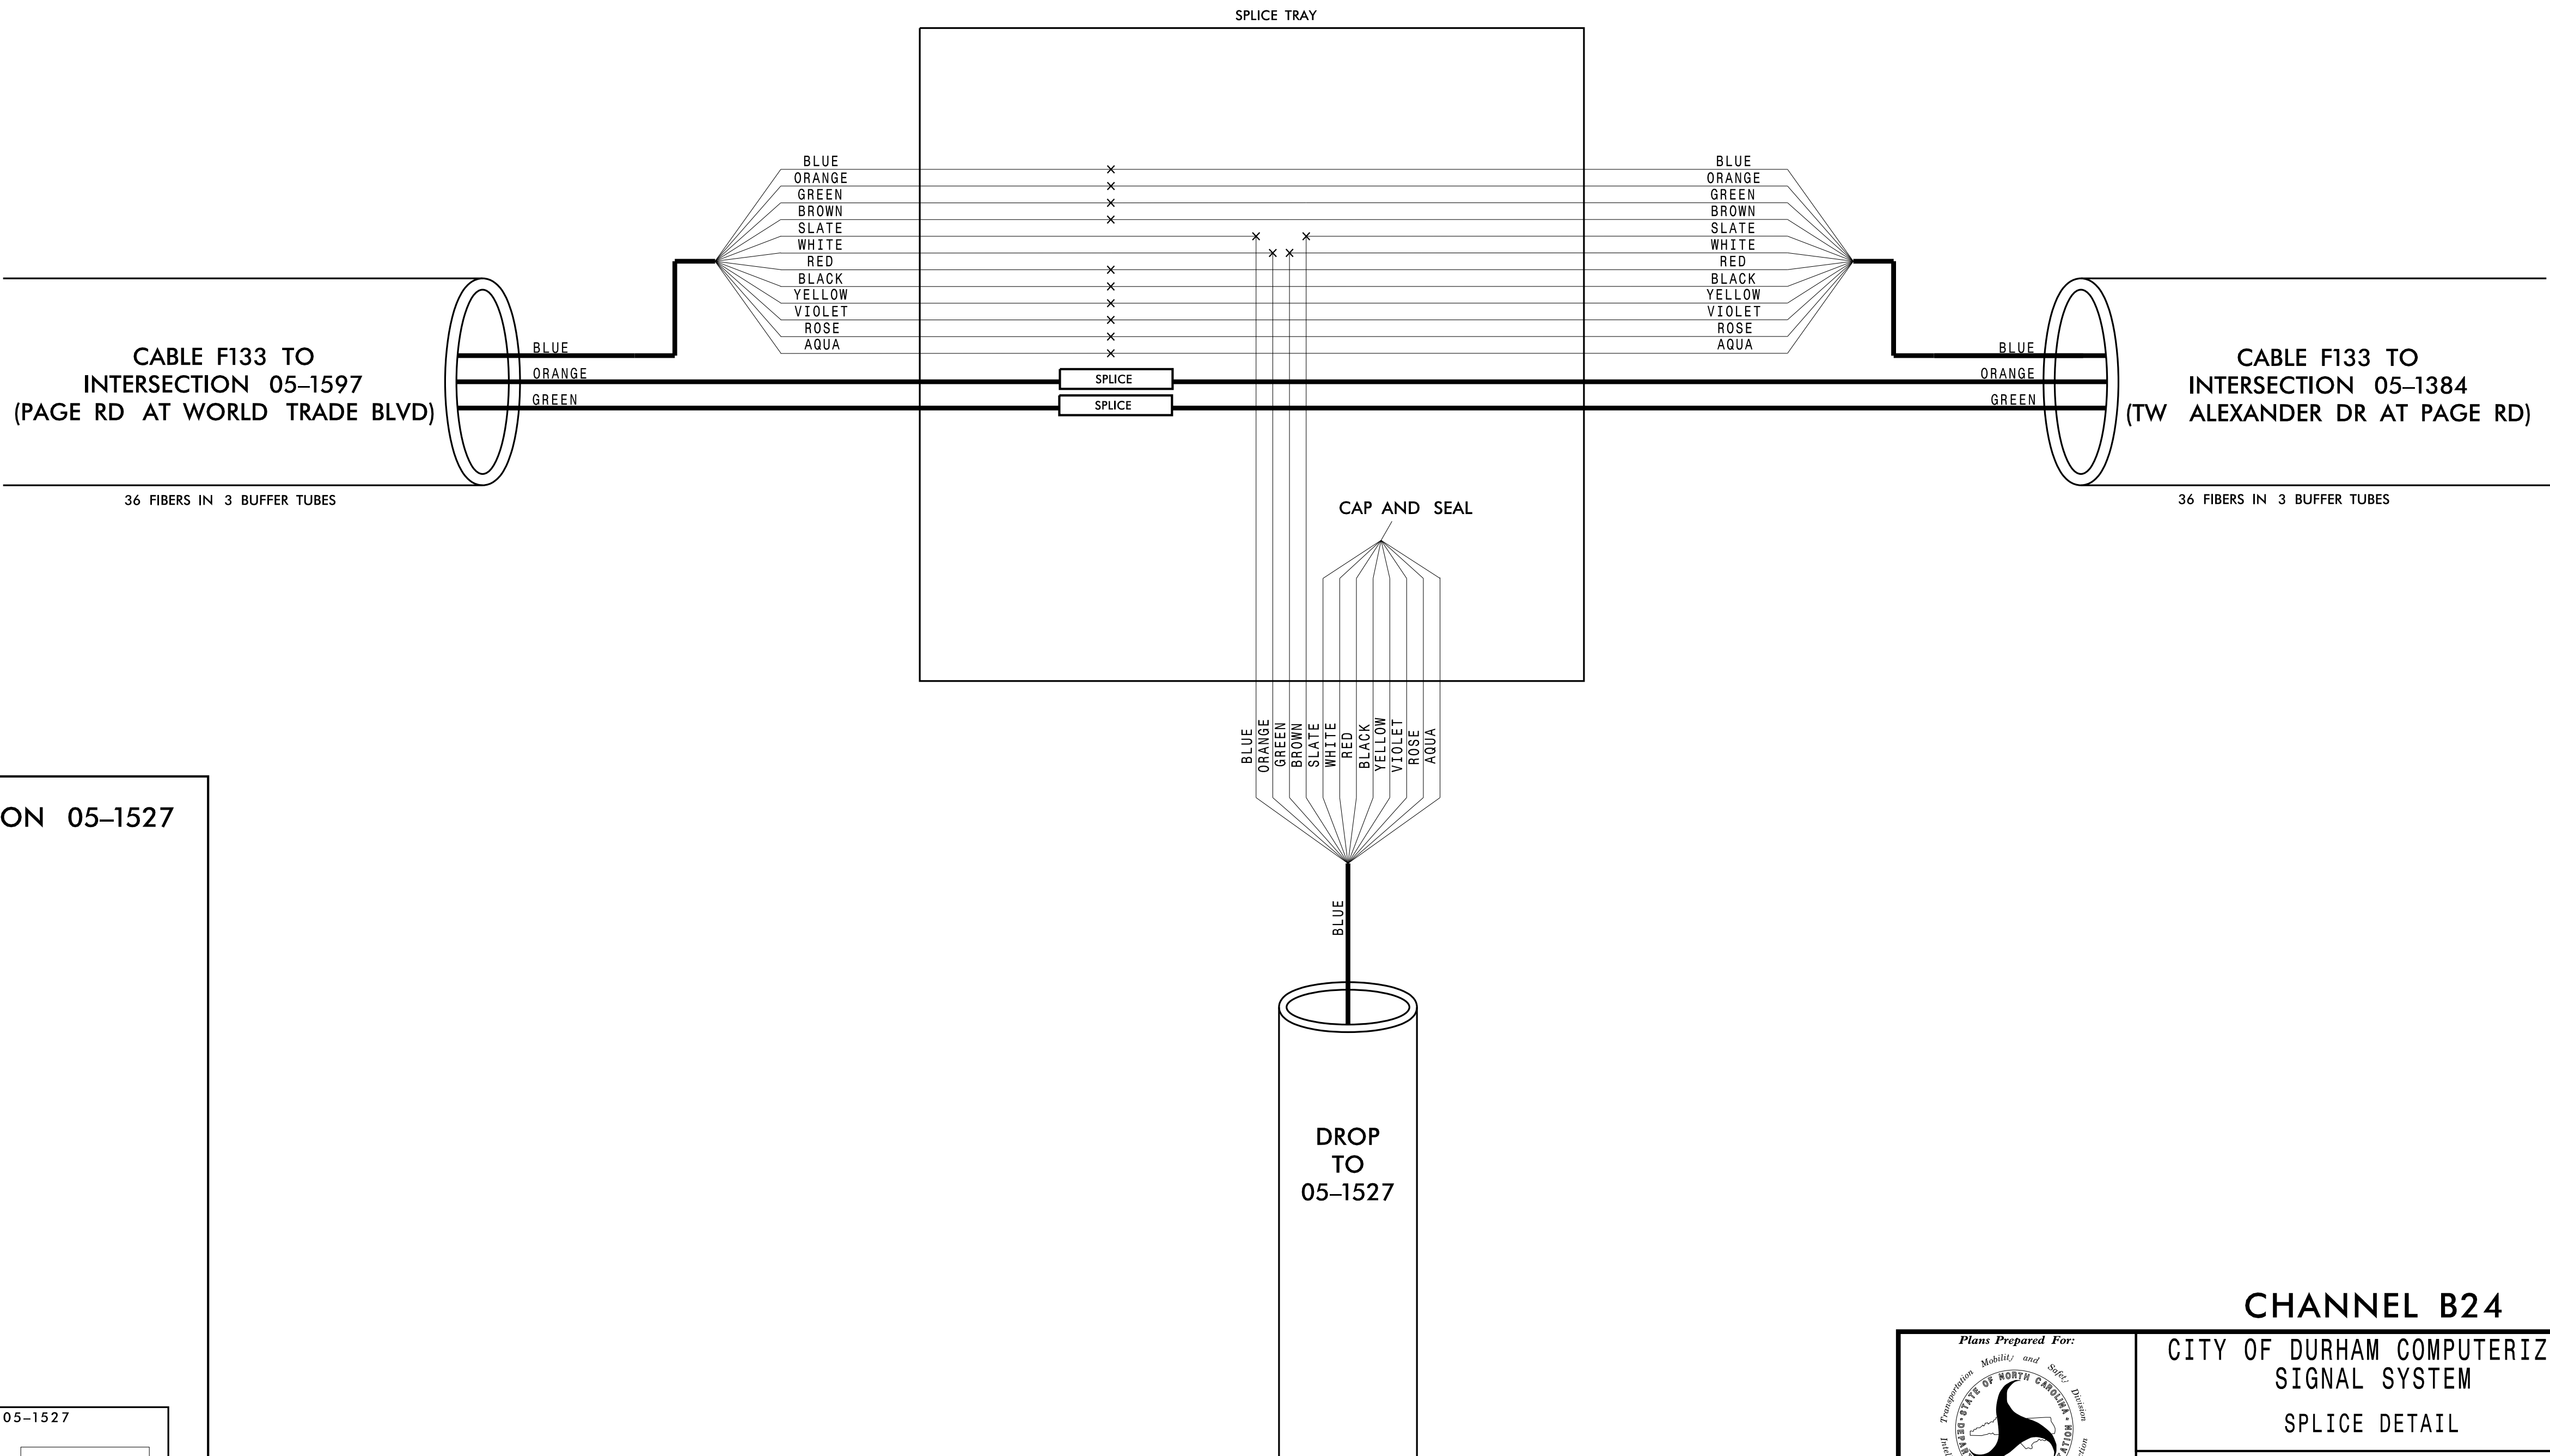


CABINET AT INTERSECTION 05-1527

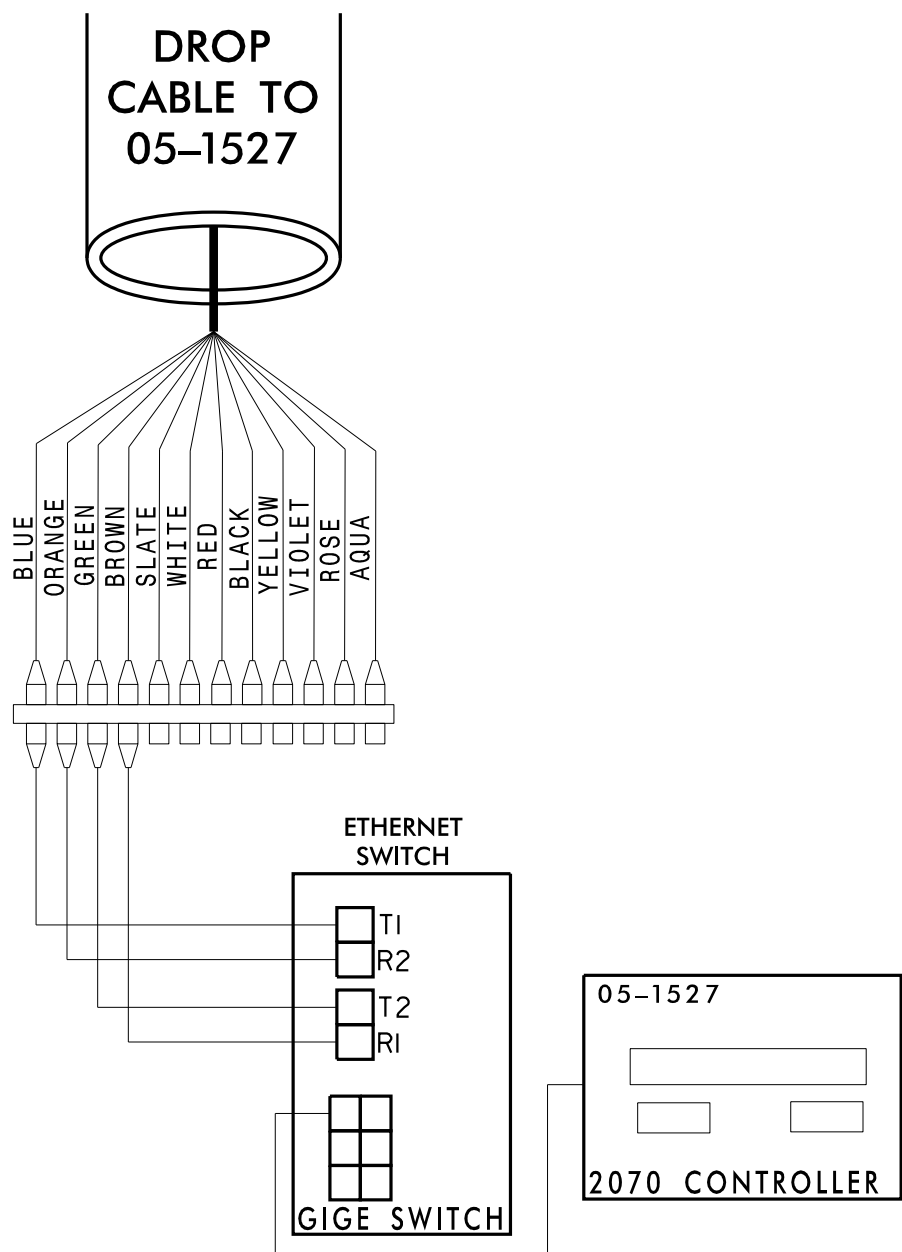

CHANNEL B24

Kimley»Horn
NC License #F-0102
421 Fayetteville St., Suite 600
Raleigh, NC 27636
Tel: (919) 677-2000
Fax: (919) 677-2050

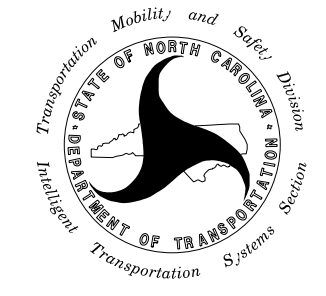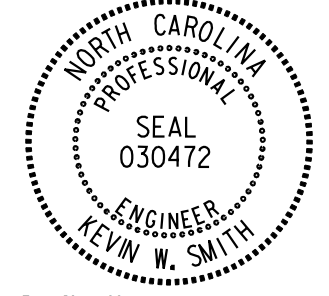Plans Prepared For:  750 N. Greenfield Place, Garner, NC 27529		CITY OF DURHAM COMPUTERIZED SIGNAL SYSTEM SPLICE DETAIL		SEAL 	
DIVISION 05		DURHAM COUNTY			
PLAN DATE: DEC 2018		REVIEWED BY: N. MENGELKOECH			
PREPARED BY: KHA		REVIEWED BY: K. SMITH			
REVISIONS		INIT.		DATE	
0					
SCALE					
0					
DocuSigned by: Kevin W. Smith		12/19/2018			
CADD Filename:					

CHANNEL B24
SPLICE ENCLOSURE AT
(TW ALEXANDER DR AT PAGE RD)
SIG ID 05-1384
CCTV 2103

COLOR CODE
TIA/EIA 598-C

(1) BLUE

(2) ORANGE

(3) GREEN

(4) BROWN

(5) SLATE

(6) WHITE

(7) RED

(8) BLACK

(9) YELLOW

(10) VIOLET

(11) ROSE

(12) AQUA

LEGEND

X

O

□

- FUSION

- EXISTING

- EXPRESS

SPLICE INDIVIDUAL FIBER

SPLICE


EXPRESS ENTIRE BUFFER TUBE OR MAINTAIN IF EXISTING EXPRESSED

NOTES:


1. FIBER INTERCONNECT CENTER RACKS ARE SCHEMATIC ONLY - ACTUAL EQUIPMENT FORM MAY VARY.

2. ETHERNET SWITCH TERMINATION CONFIGURATIONS ARE GENERIC. CONTRACTOR IS RESPONSIBLE FOR DETERMINING /ENSURING PROPER TERMINATION.

3. CONTRACTOR IS RESPONSIBLE FOR FIELD VERIFYING EXISTING SPlicing. THE CONTRACTOR SHALL COORDINATE WITH THE ENGINEER WHERE EXISTING SPlicing IS NOT AS EXPECTED.

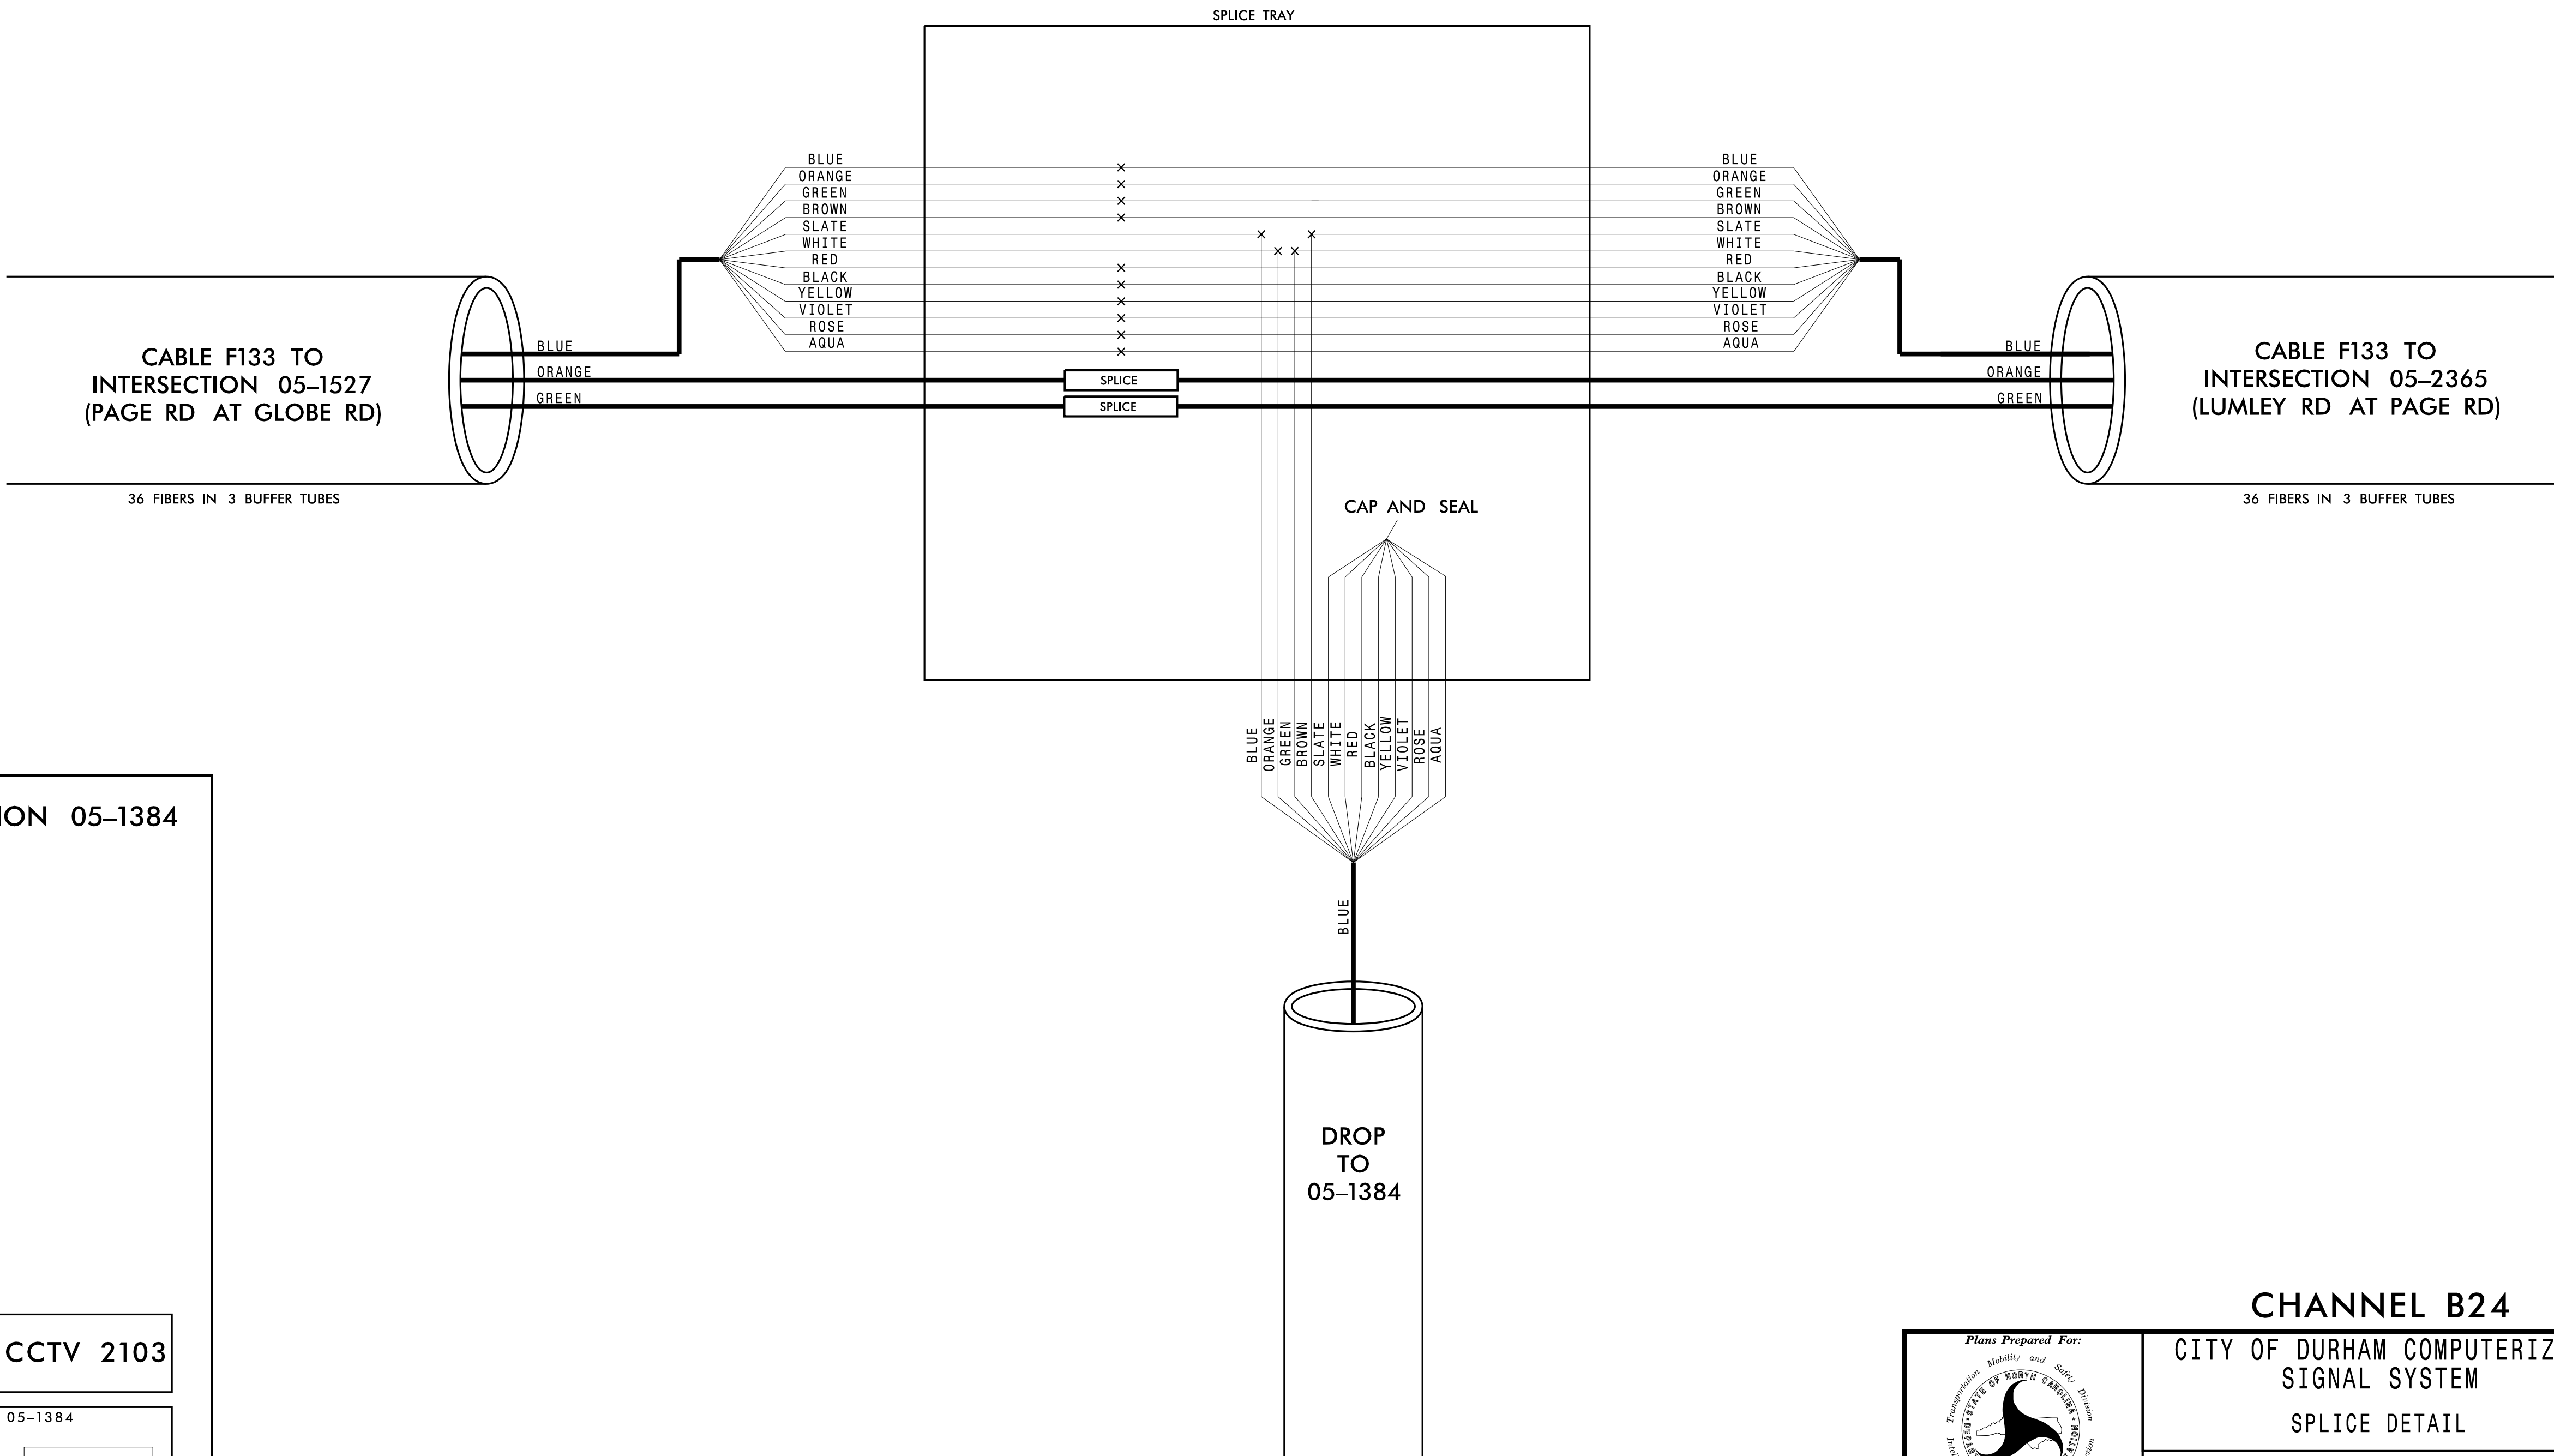

CABINET AT INTERSECTION 05-1384

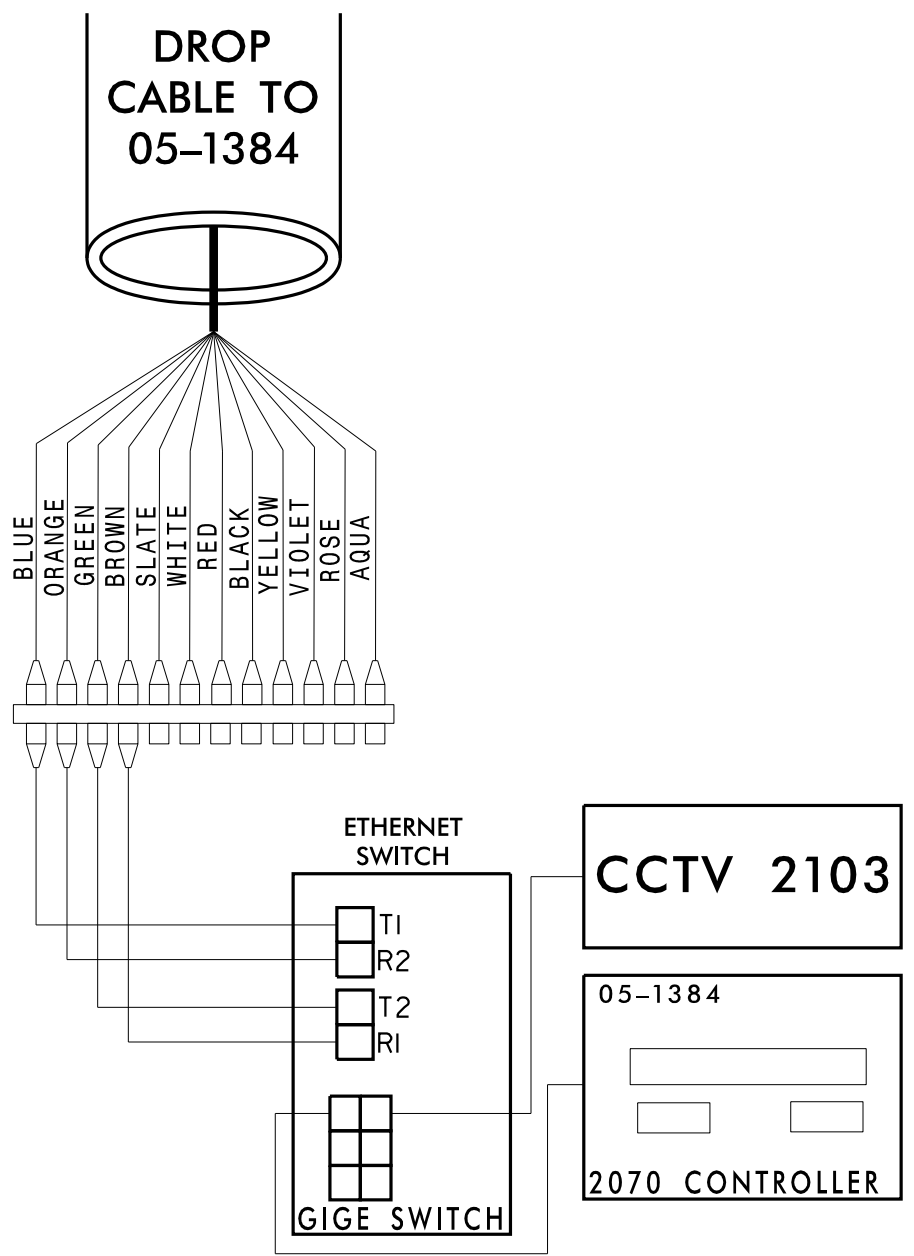

CHANNEL B24

Kimley»Horn
NC License #F-0102
421 Fayetteville St., Suite 600
Raleigh, NC 27636
Tel: (919) 677-2000
Fax: (919) 677-2050

Plans Prepared For: CITY OF DURHAM COMPUTERIZED SIGNAL SYSTEM SPLICE DETAIL		SEAL NORTH CAROLINA PROFESSIONAL ENGINEER SEAL 030472 KEVIN W. SMITH	
DIVISION 05		DURHAM COUNTY	
PLAN DATE: DEC 2018	REVIEWED BY: N. MENGELKOECH	PREPARED BY: KHA	
REVISIONS		INIT.	DATE
0			
SCALE		0	
750 N. Greenfield Pkwy., Garner, NC 27529		DocuSigned by: Kevin W. Smith 12/19/2018	
CADD Filename:		DATE	